



RAJKOT URBAN DEVELOPMENT AUTHORITY

DRAFT TOWN PLANNING SCHEME NO.23 (MOTAMAVA) RUDA

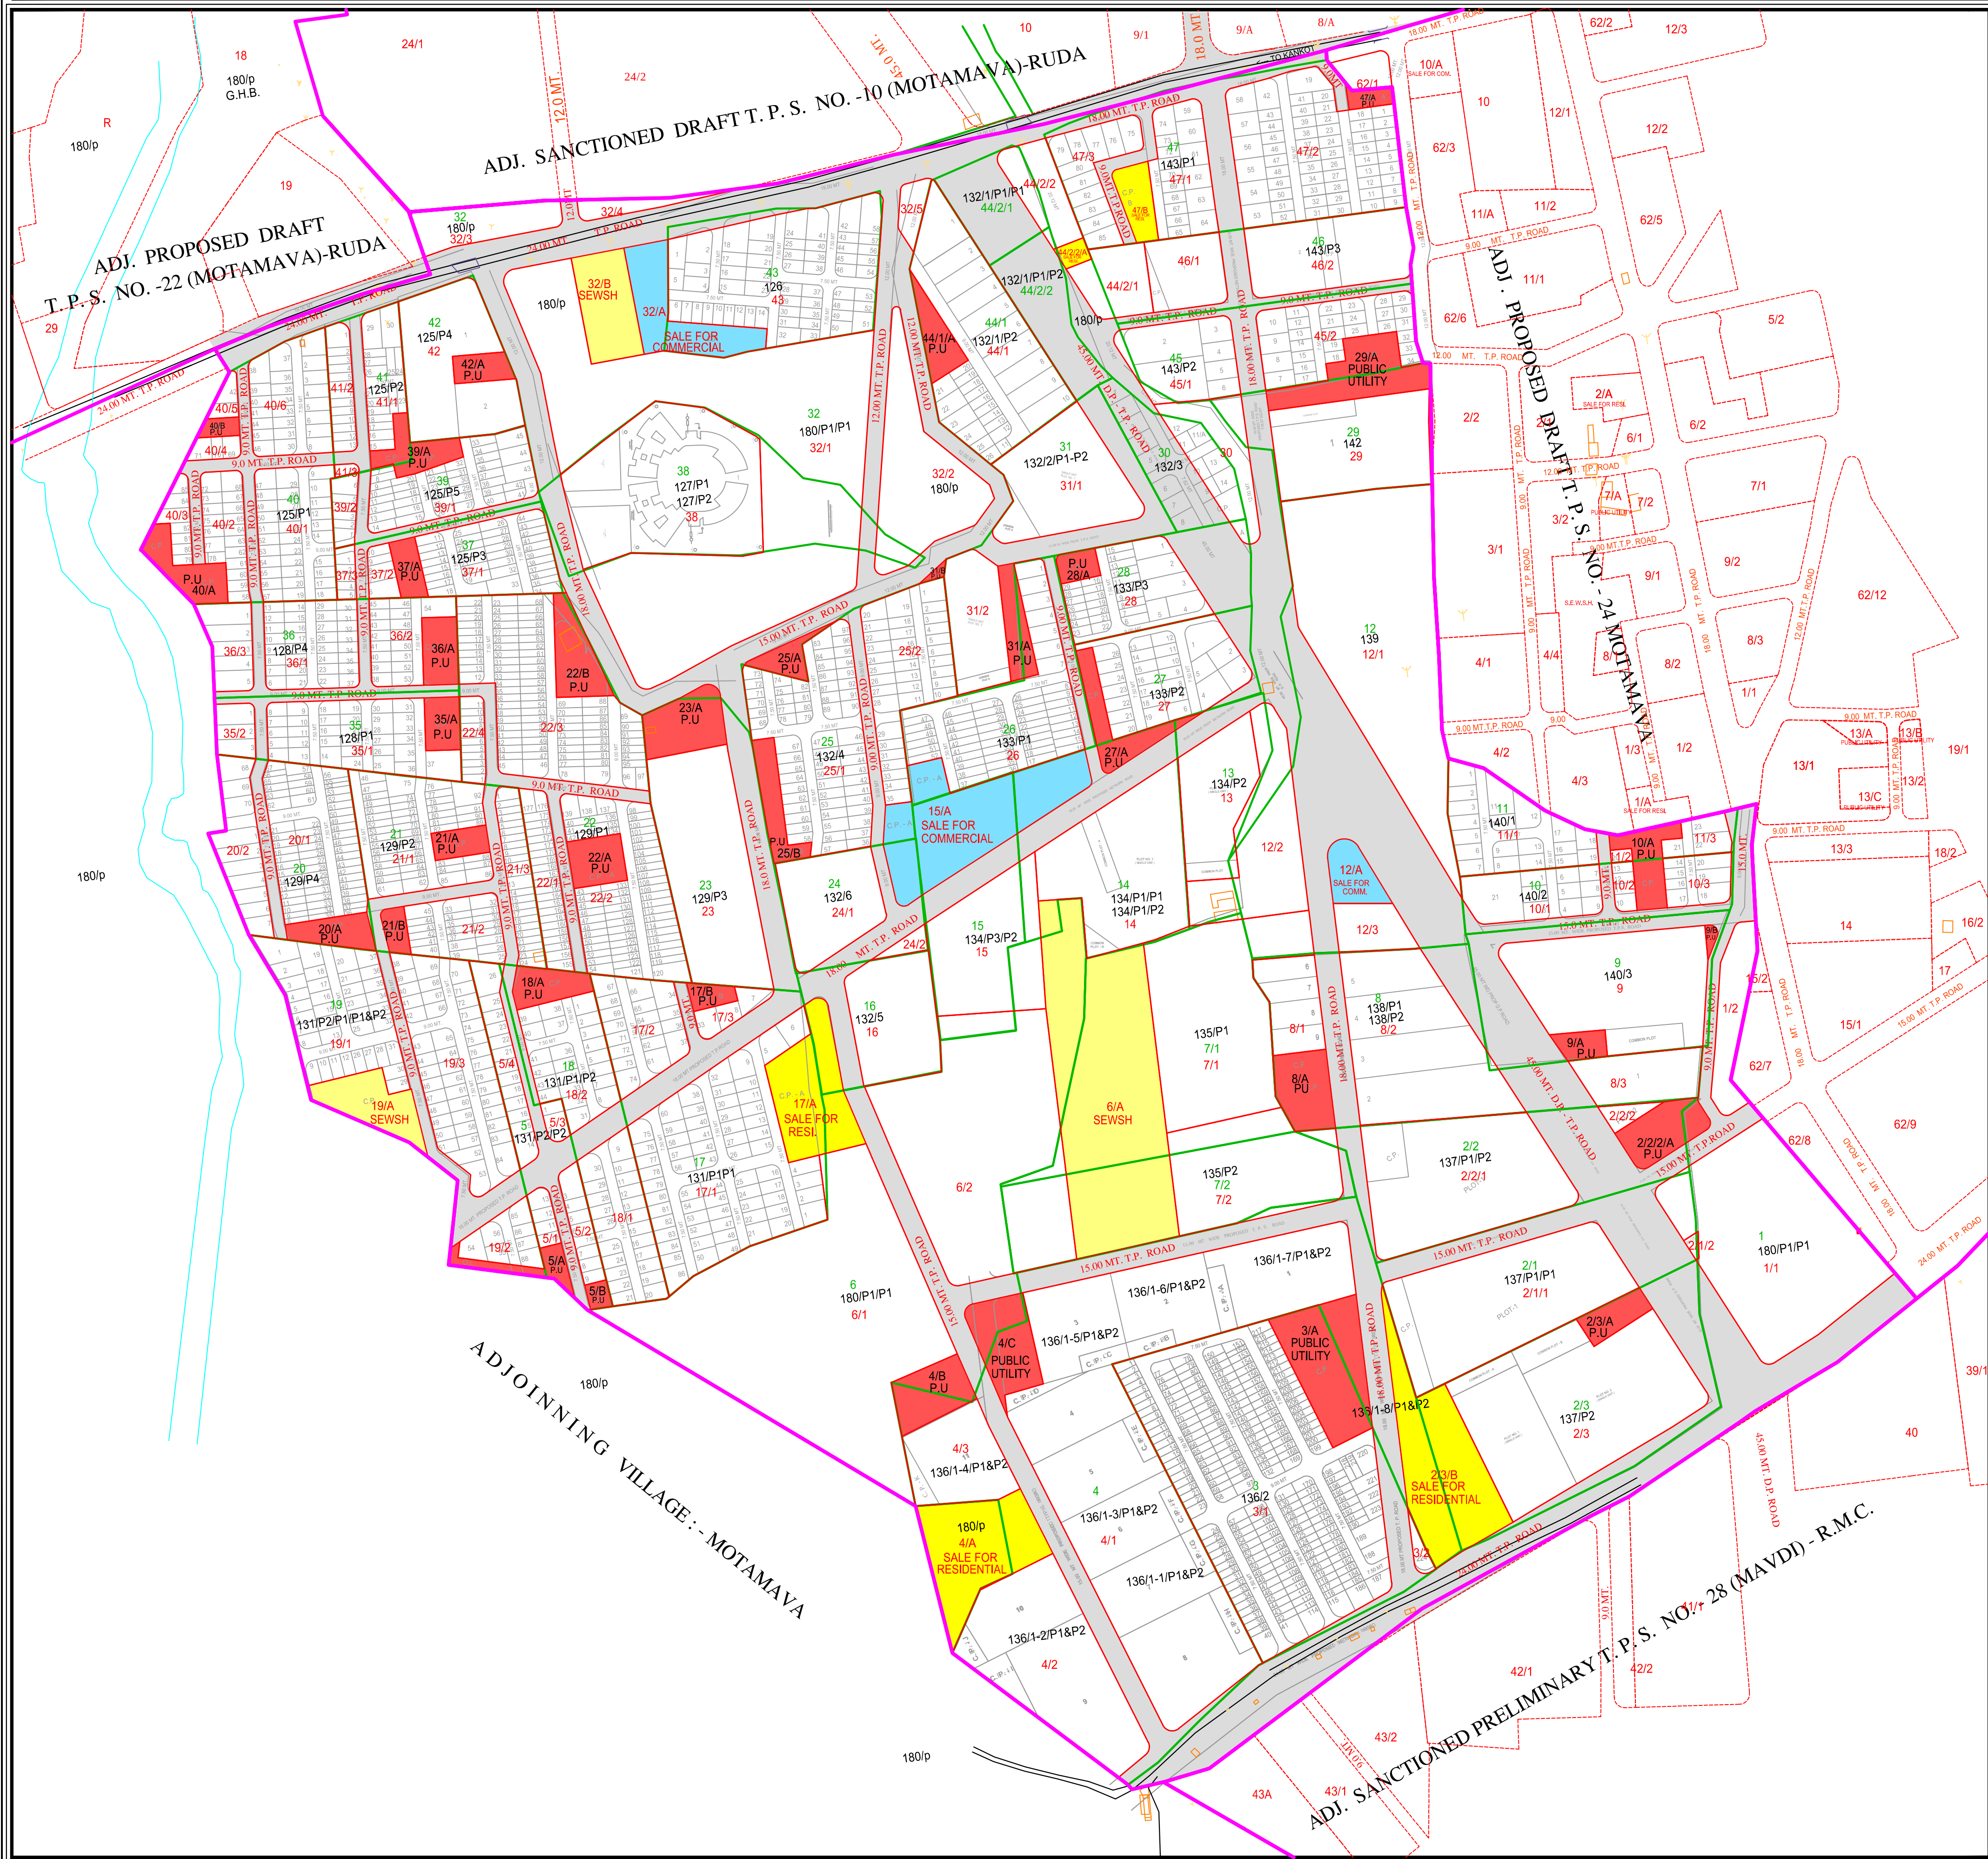

- LEGEND:**
- SCHEME BOUNDARY
 - SURVEY NUMBER
 - EXISTING ROAD
 - EXISTING STRUCTURE
 - ELECTRIC POLE
 - ORIGINAL PLOT BOUNDARY
 - ORIGINAL PLOT NUMBER
 - FINAL PLOT BOUNDARY
 - FINAL PLOT NUMBER
 - T.P. SCHEME ROAD
 - RIVER & NALA
 - PUBLIC PURPOSE PLOTS

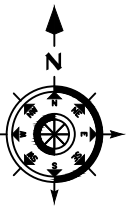

25 0 50 125 250
SCALE - 1CM.=20MT.

TOWN PLANNER
RUDA
CHIEF EXECUTIVE AUTHORITY
RUDA
RAJKOT URBAN DEVELOPMENT AUTHORITY, RAJKOT.